


# BARRIER WALL

ACTON PRECAST CONCRETE LTD

1-800-461-1516


APPROX. WEIGHT 3000 LBS. (1360 KG.)

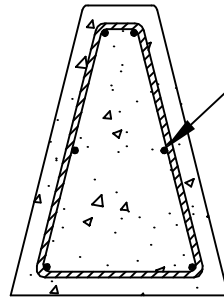

10M REBAR (6)

SECTION

3/4" THREADED INSERTS FOR LIFTING EYES

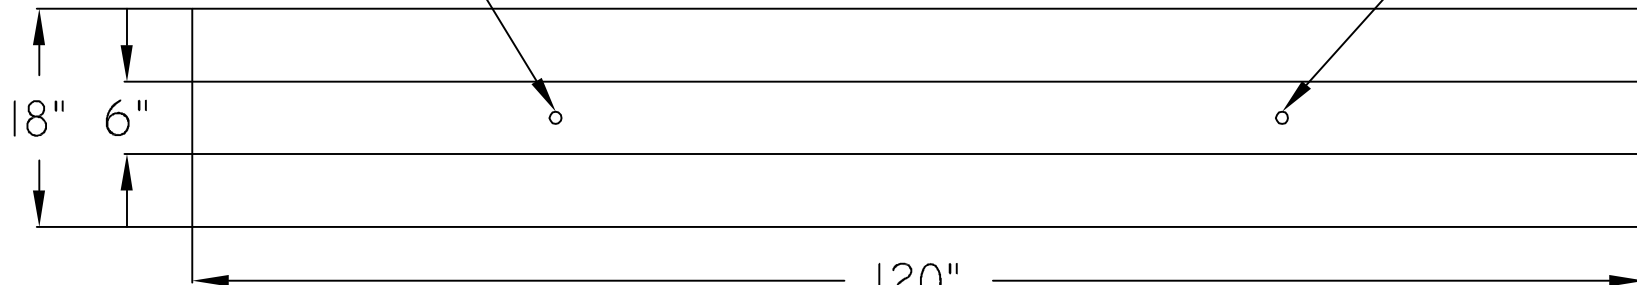

TOP VIEW



FRONT VIEW

FORK POCKETS